




# City of Blanchard Crystal Lake Industrial Park Conceptual Site Plan Revision


July 16, 2014

Drawn By: D Ofsthun

1 inch = 200 feet

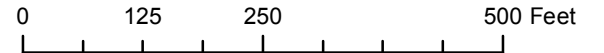

N

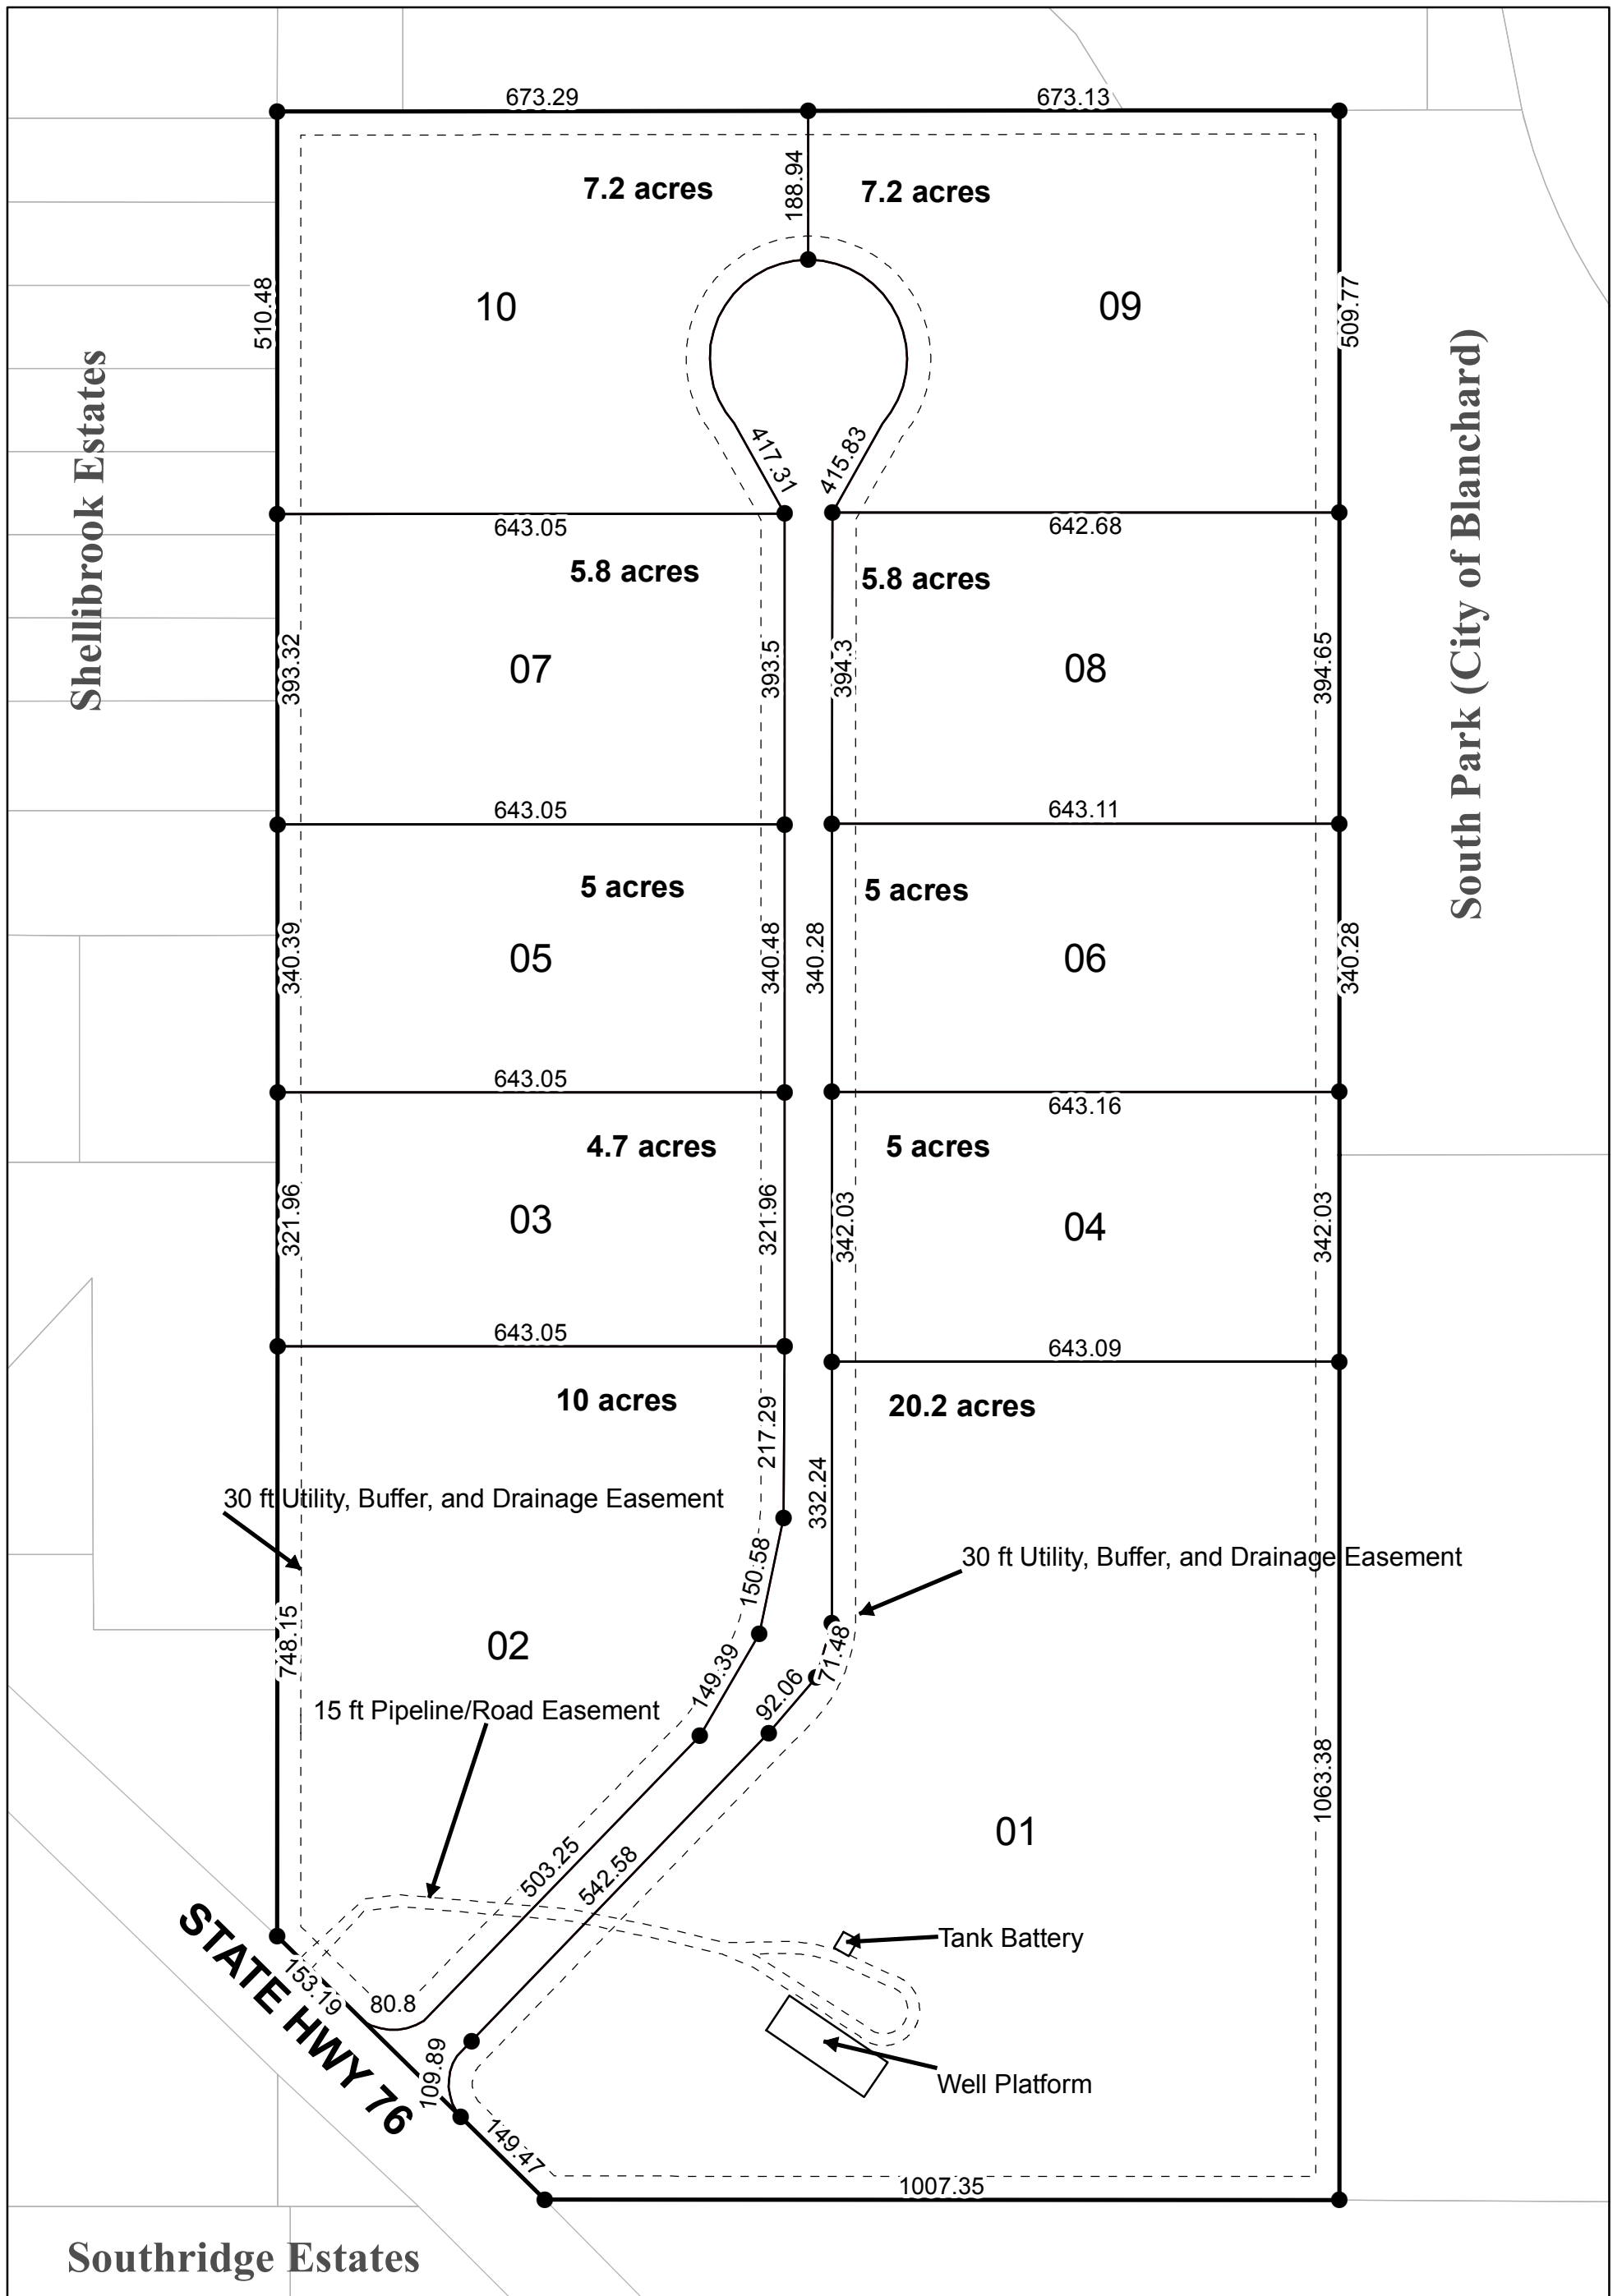

Southridge Estates

Shellbrook Estates

South Park (City of Blanchard)